




THIS PRINT IS THE PROPERTY OF RCP SHELTERS AND IS NOT TO BE USED, COPIED, OR REPRODUCED WITHOUT THEIR EXPRESSED WRITTEN PERMISSION.

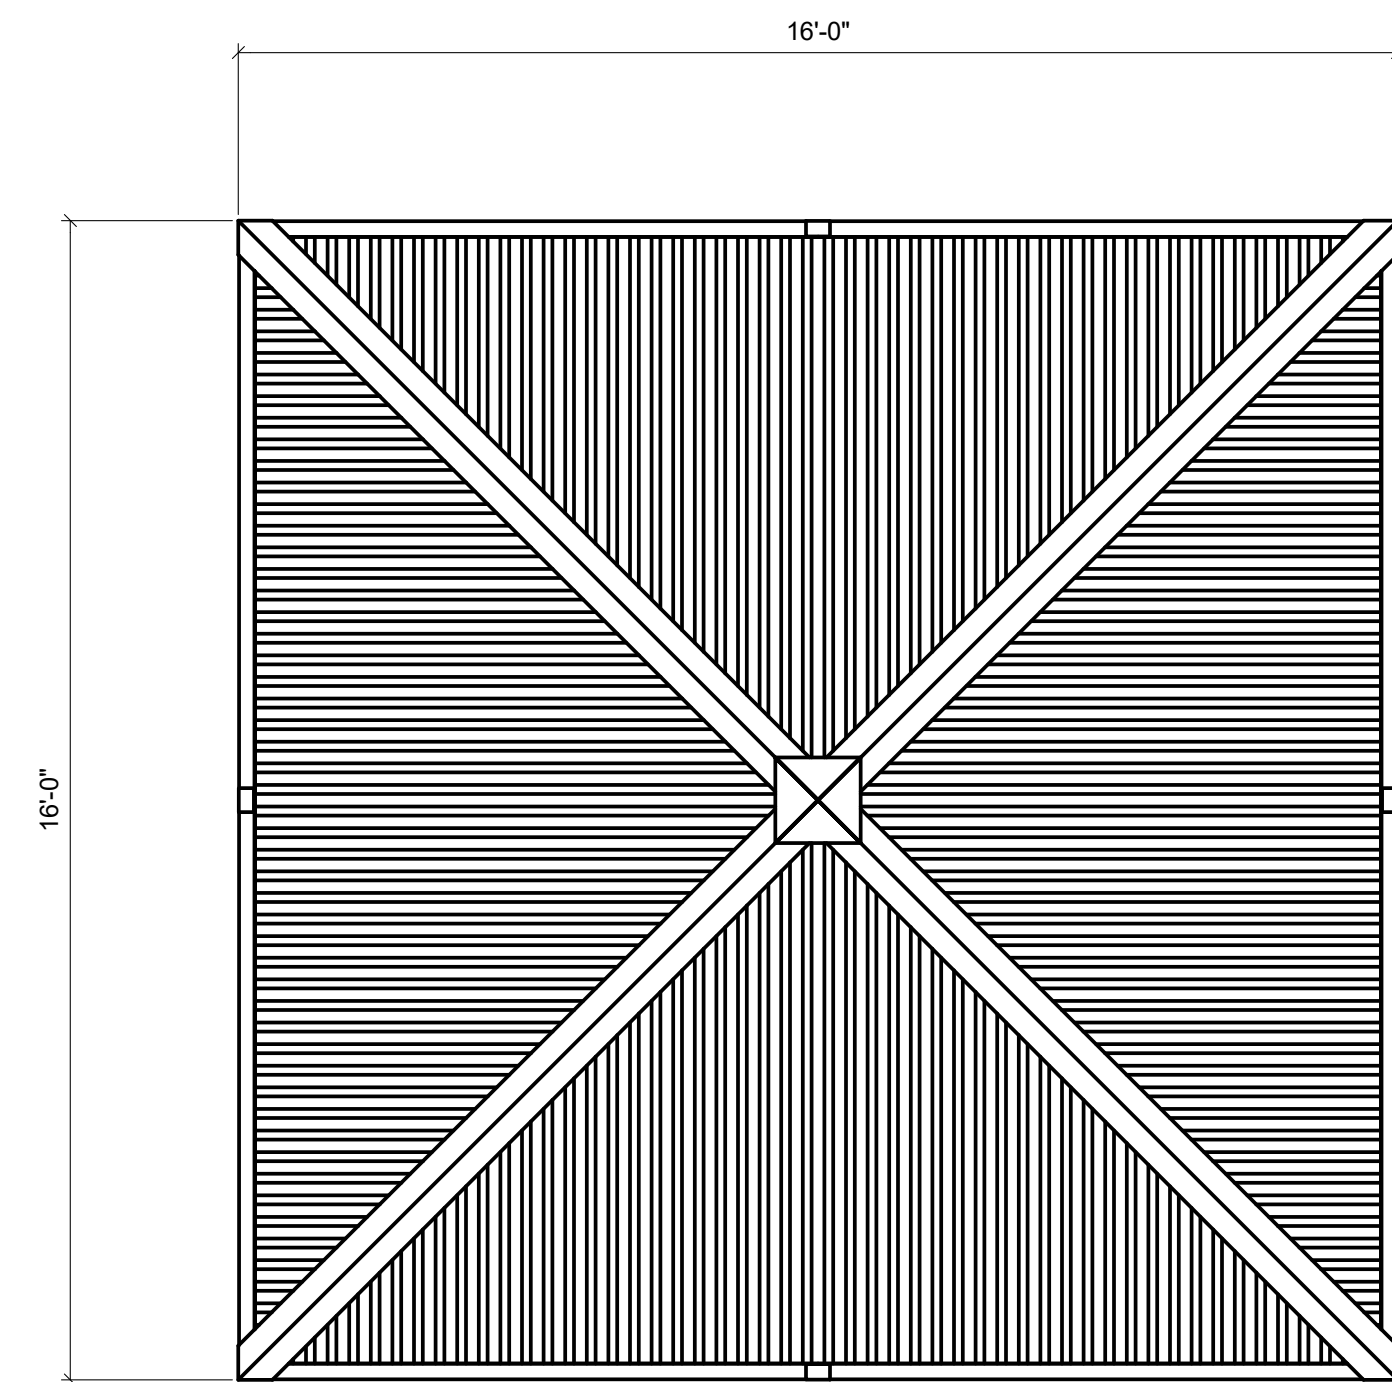

PLAN VIEW

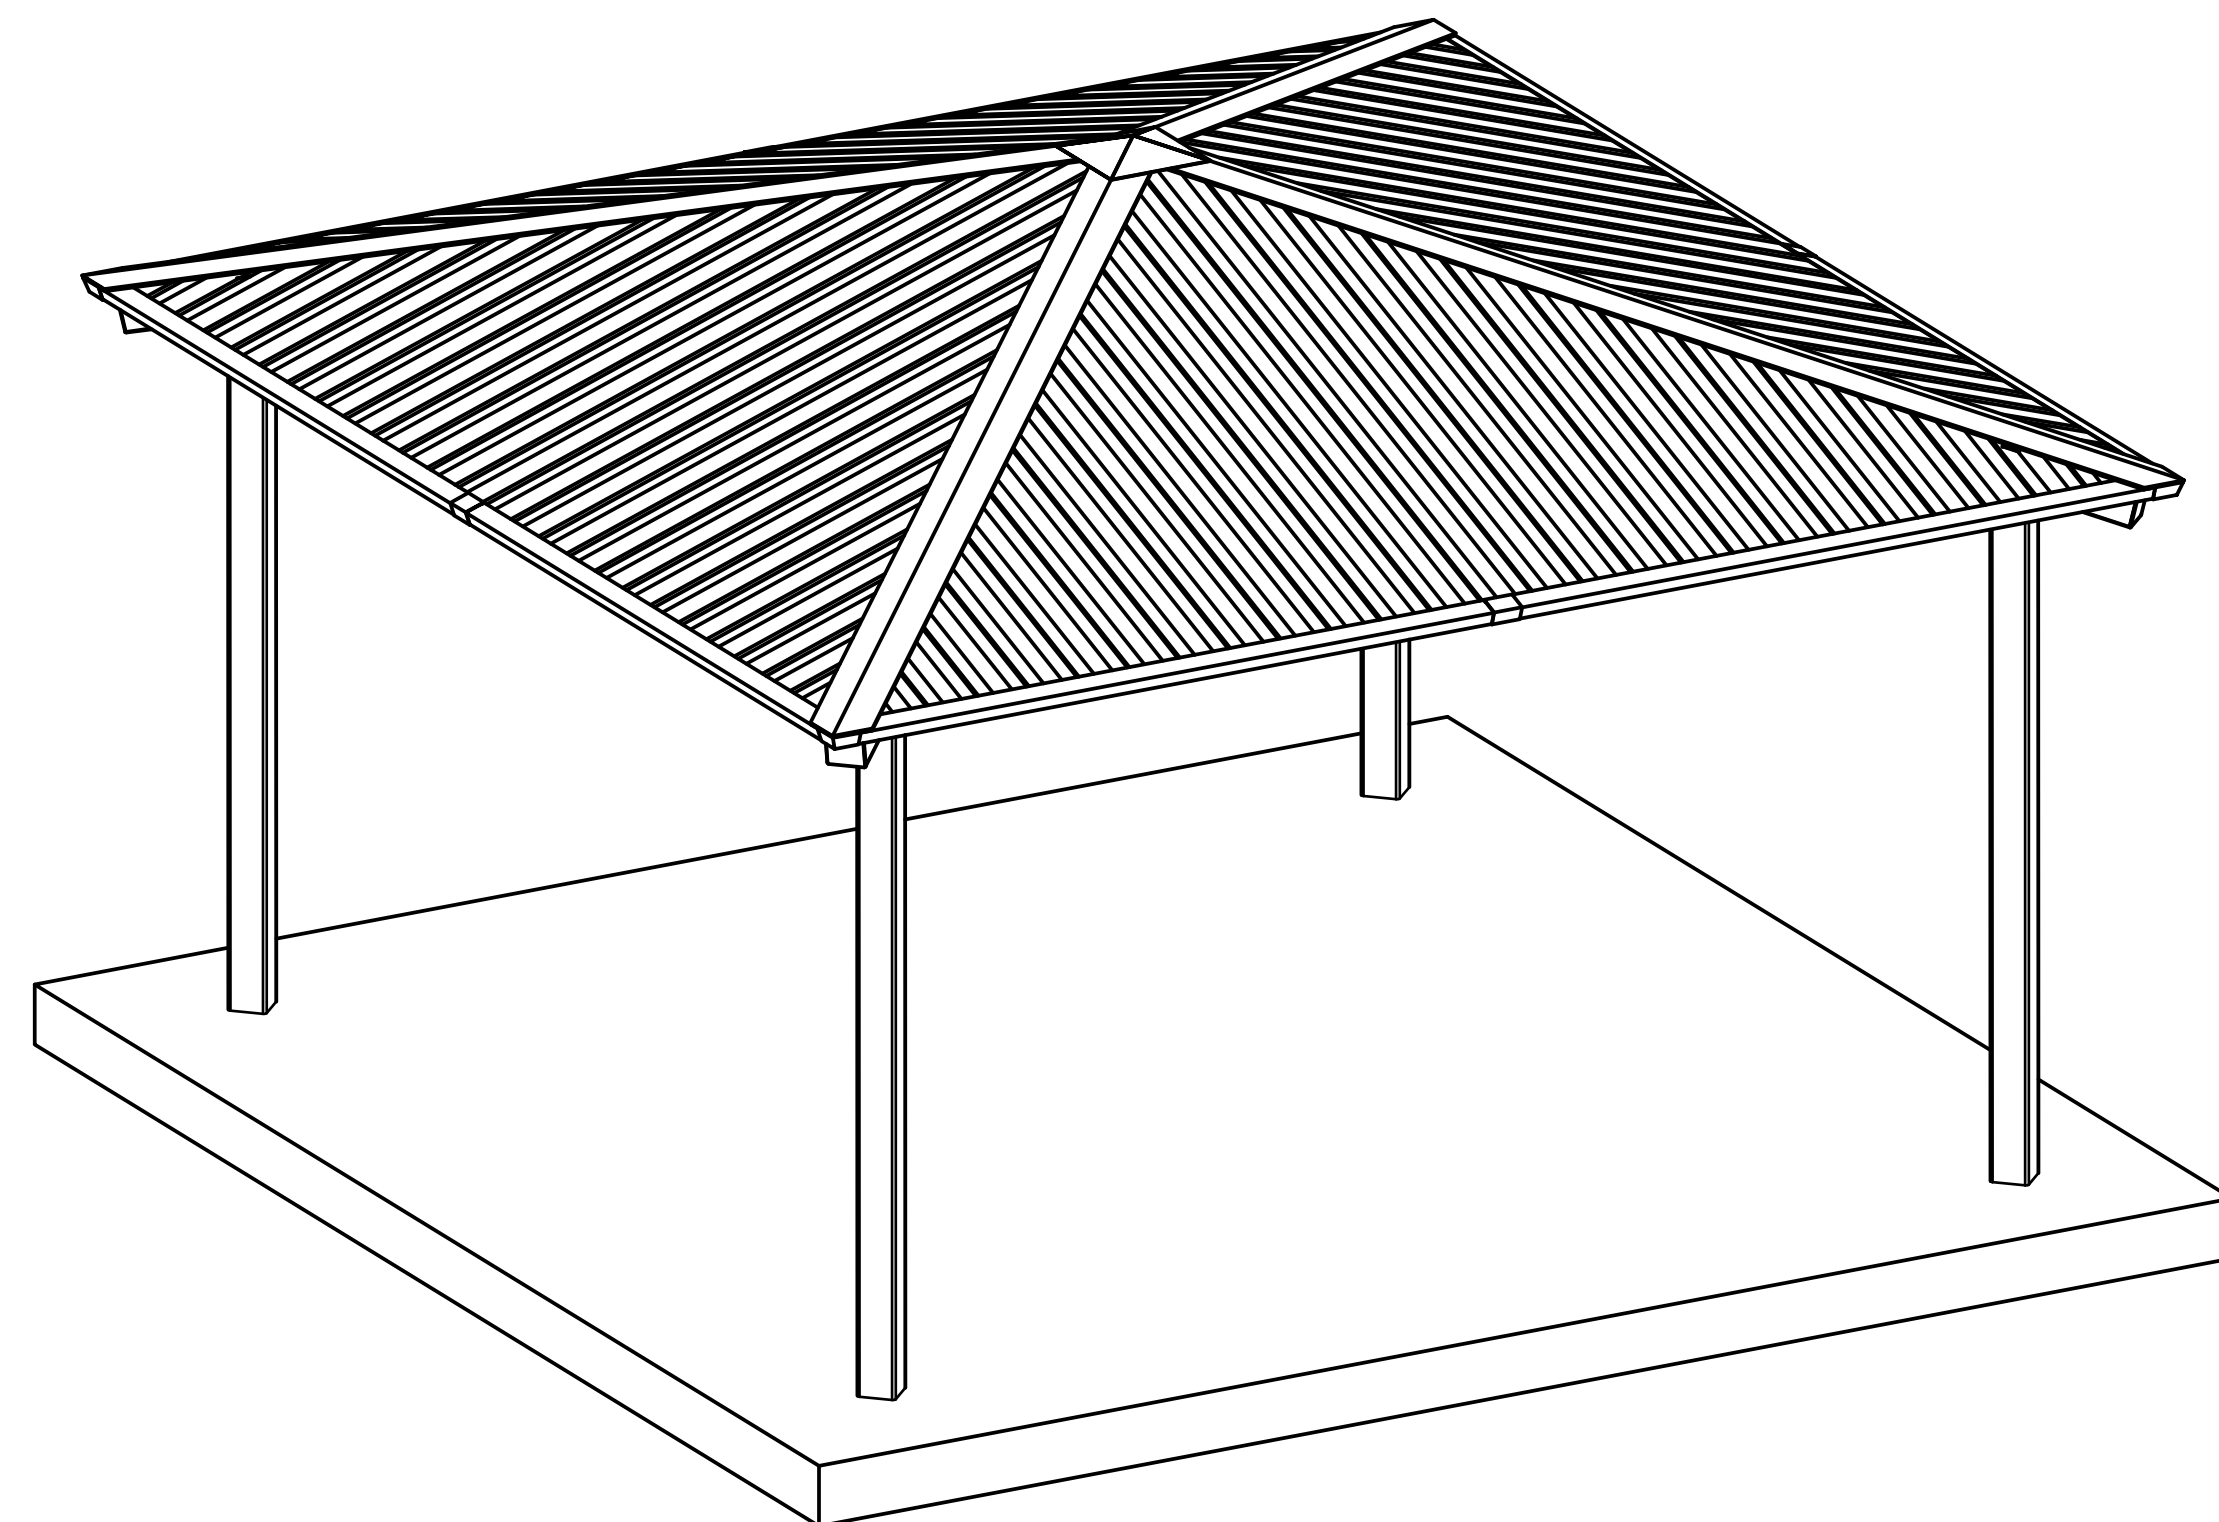

AUXILIARY VIEW

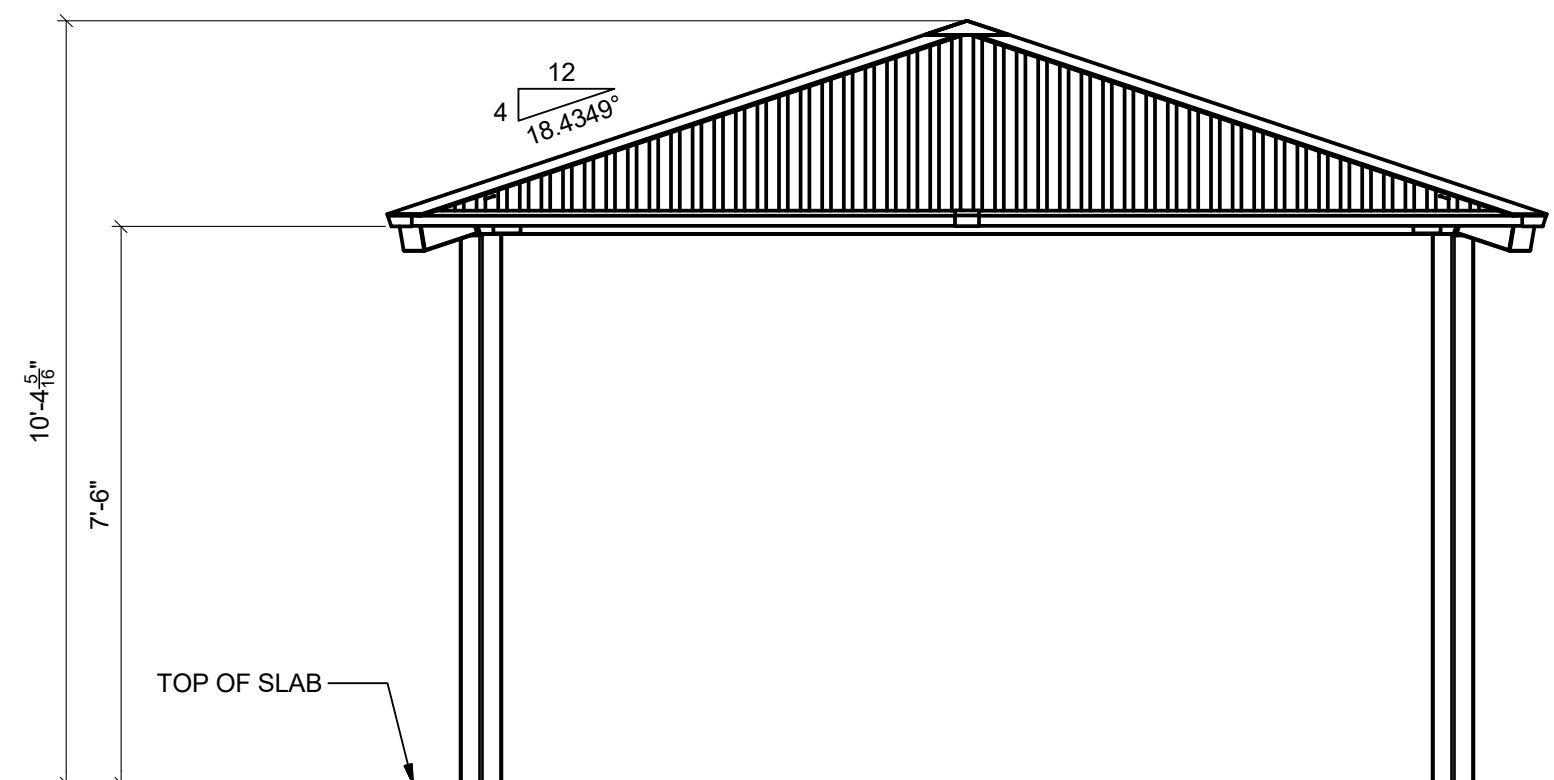

FRONT ELEVATION

PRELIMINARY DRAWING - NOT FOR CONSTRUCTION

These drawings are preliminary in design and are subject to change pending final engineering. All member sizes, dimensions, quantities, and locations have the potential to be altered. Only use the final engineered drawings when performing the construction of this structure.

TS-SQ16-04

RCP SHELTERS, INC.

2100 SE RAYS WAY STUART, FL 34994 PO BOX 25 STUART, FL 34995-0025


- SHELTERS
 - RESTROOMS
 - PAVILIONS
 - BANDSHELLS
 - CONCESSIONS
 - MINI-SHELTERS
 - KIOSKS
 - DUGOUTS
 - FABRIC SHADE
 - FABRIC SAIL
- Phone 800-525-0207 Fax 772-288-0207
www.rcpselters.com Email info@rcpselters.com




| | |
|--------------|---------------|
| PROJ. NO.: | |
| DRAWN: | JCS 4/30/2019 |
| CHKD: | |
| REV 1: | |
| REV 2: | |
| REV 3: | |
| REV 4: | |
| SHOP NO.: | TS-SQ16-04 |
| EEC JOB NO.: | |
| SHEET NO.: | |




| | |
|--------------|---------------|
| PROJ. NO.: | |
| DRAWN: | JCS 4/30/2019 |
| CHKD: | |
| REV 1: | |
| REV 2: | |
| REV 3: | |
| REV 4: | |
| SHOP NO.: | TS-SQ16-04 |
| EEC JOB NO.: | |
| SHEET NO.: | |

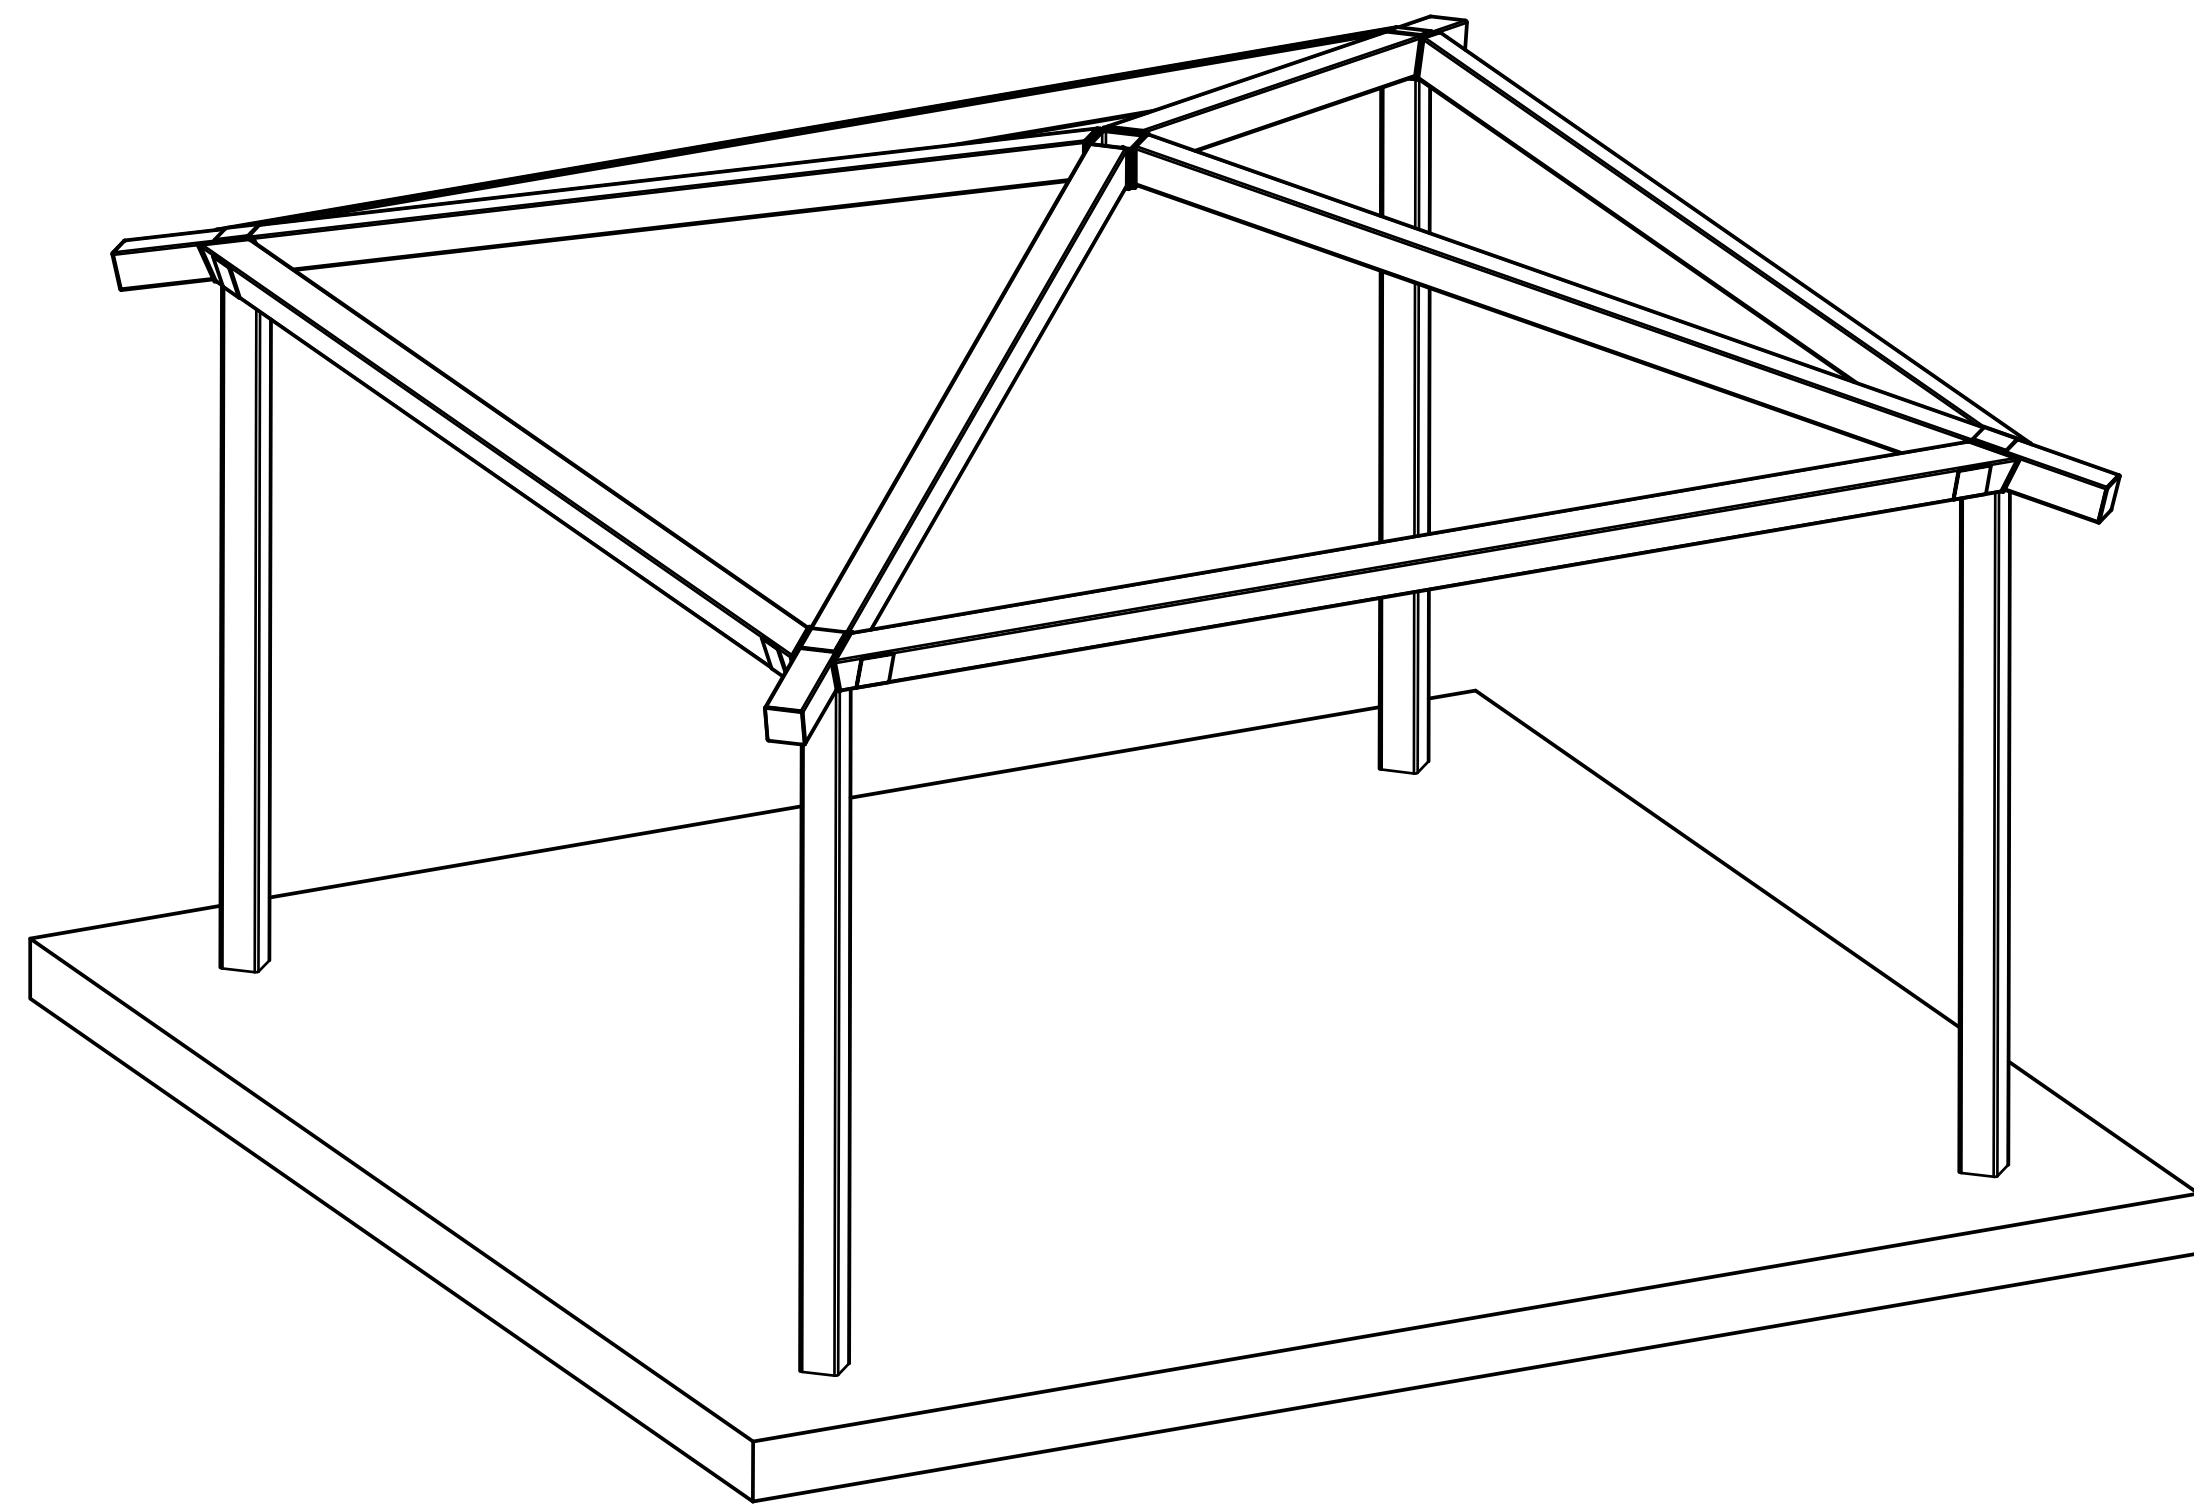

AUXILIARY FRAMING VIEW

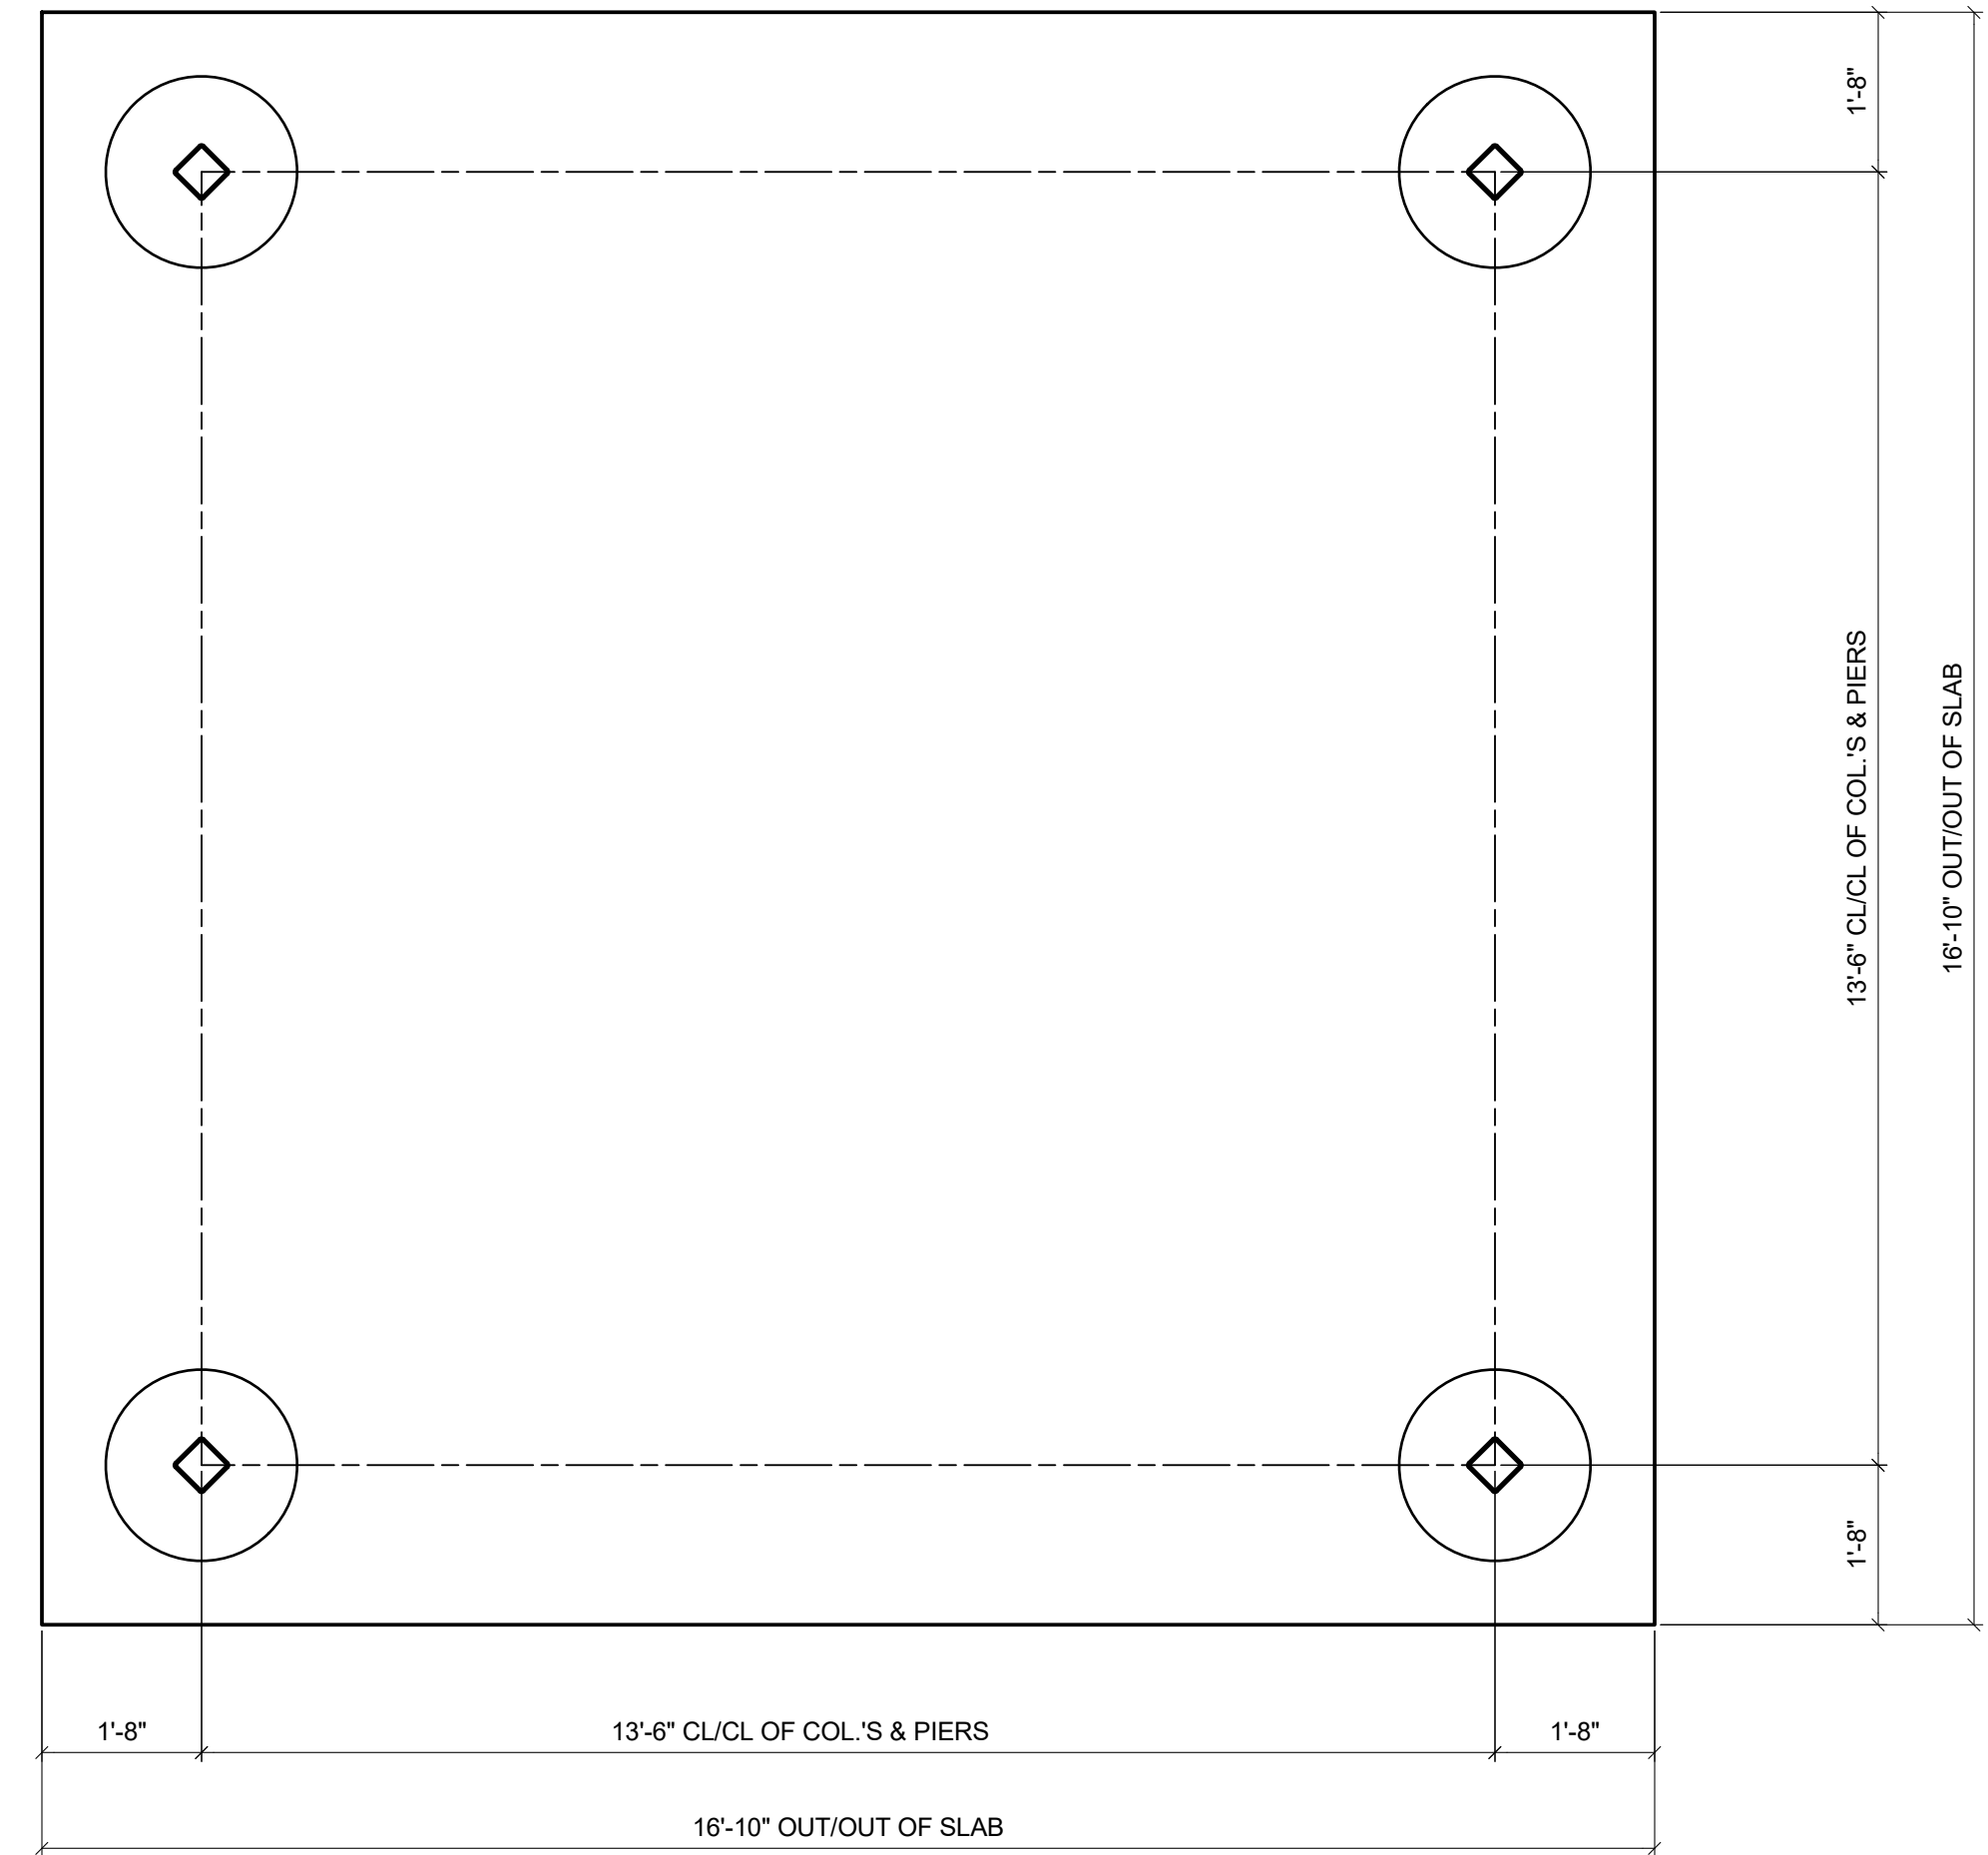

FOUNDATION PLAN

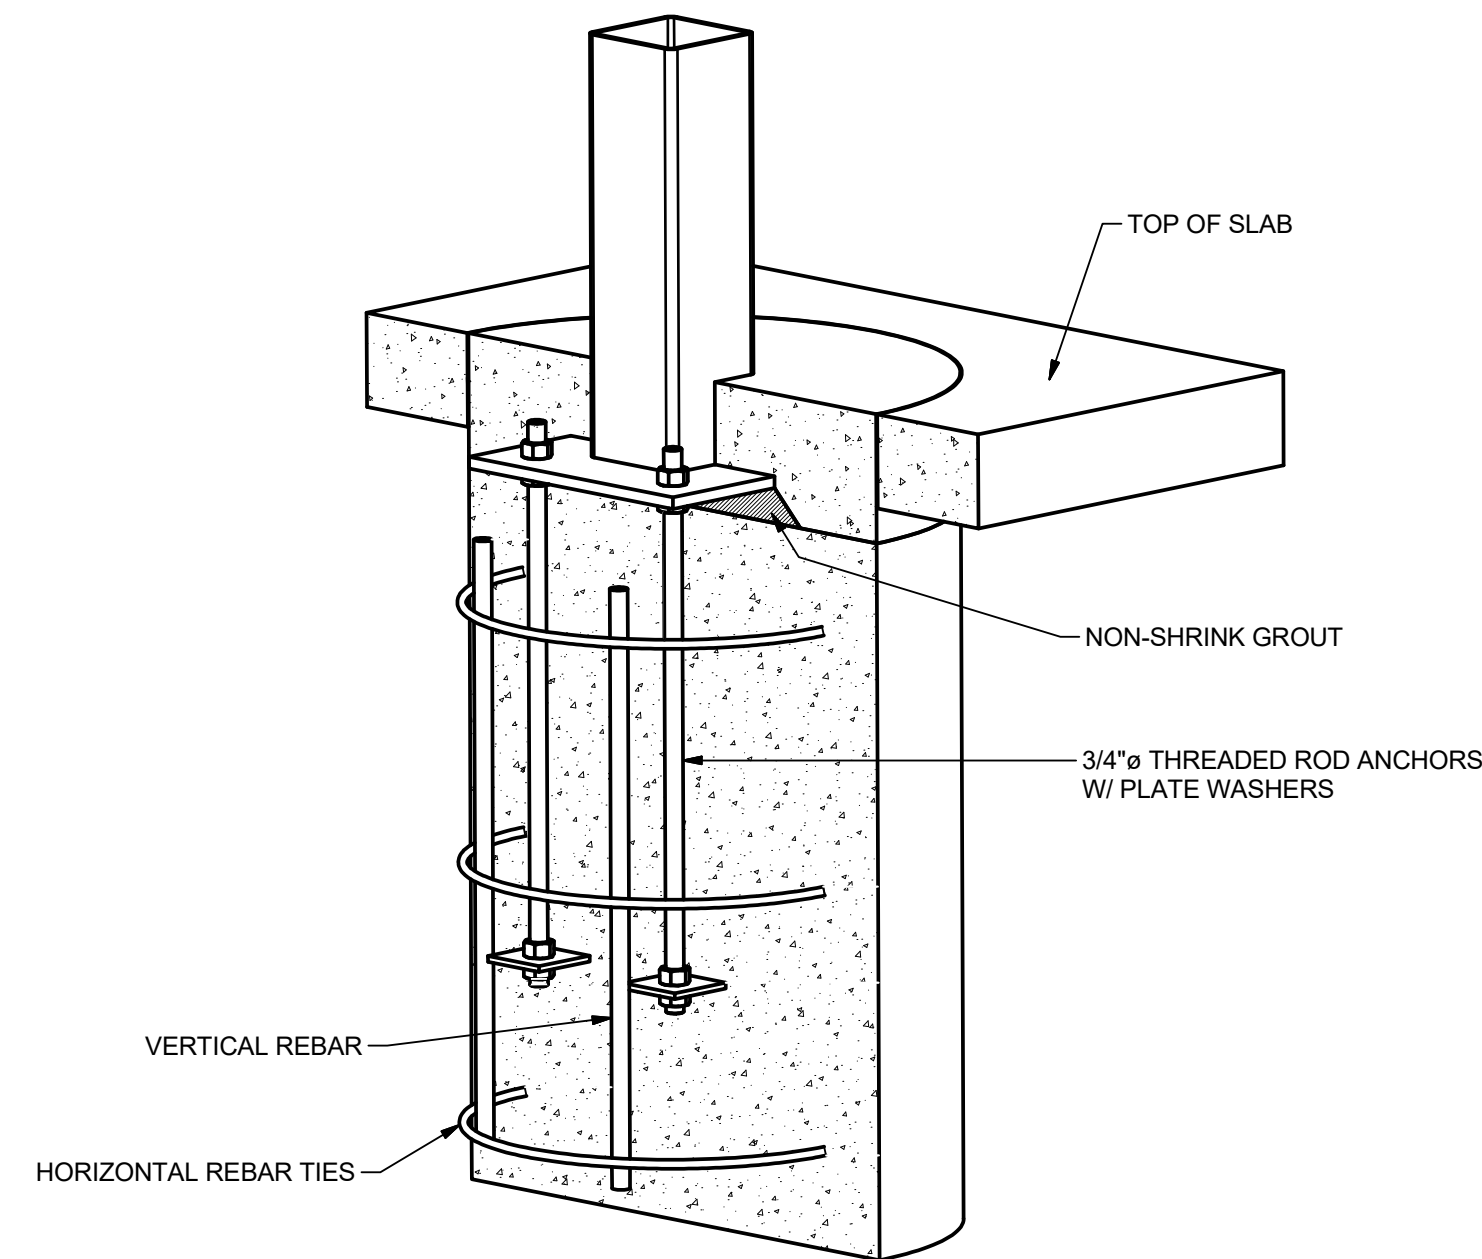

COLUMN PIER DETAIL

TYPICAL PIER DIAMETER IS BETWEEN 2'-0" AND 3'-0"±
 TYPICAL PIER DEPTH IS BETWEEN 3'-6" AND 5'-6"±
 ACTUAL DESIGN WILL VARY DUE TO BUILDING CODE REQUIREMENTS AND MAY BE SUBSTANTIALLY LARGER.

PRELIMINARY DRAWING - NOT FOR CONSTRUCTION

These drawings are preliminary in design and are subject to change pending final engineering. All member sizes, dimensions, quantities, and locations have the potential to be altered. Only use the final engineered drawings when performing the construction of this structure.

THIS PRINT IS THE PROPERTY OF RCP SHELTERS AND IS NOT TO BE USED, COPIED, OR REPRODUCED WITHOUT THEIR EXPRESSED WRITTEN PERMISSION.



TS-SQ16-04

RCP SHELTERS, INC.

2100 SE RAYS WAY STUART, FL 34994 PO BOX 25 STUART, FL 34995-0025

- SHELTERS
- RESTROOMS
- PAVILIONS
- BANDSHELLS
- CONCESSIONS
- MINI-SHELTERS
- KIOSKS
- DUGOUTS
- FABRIC SHADE
- FABRIC SAIL

Phone 800-525-0207
www.rcpselters.com

Fax 772-288-0207
Email info@rcpselters.com



| | |
|--------------|---------------|
| PROJ. NO.: | |
| DRAWN: | JCS 4/30/2019 |
| CHKD: | |
| REV 1: | |
| REV 2: | |
| REV 3: | |
| REV 4: | |
| SHOP NO.: | TS-SQ16-04 |
| EEC JOB NO.: | |
| SHEET NO.: | |

PRELIMINARY DRAWING - NOT FOR CONSTRUCTION

These drawings are preliminary in design and are subject to change pending final engineering. All member sizes, dimensions, quantities, and locations have the potential to be altered. Only use the final engineered drawings when performing the construction of this structure.